

KEY PLAN  
NTS



WORK AREA 1  
UNDER SEPARATE  
CONTRACT:  
FOR INFORMATION  
& COORDINATION  
ONLY

PLAN VIEW  
1/2" = 1'

REVISIONS

NO.	INT.	NOTES	DATE

AREA / ZONE	SALES ORDER NUMBER

PROJECT	PIERCE CO ASSESSOR TREASURE 159511-0
---------	---

SITE ADDRESS	2401 S 35TH ST #200, TACOMA, WA 98409
--------------	--

DRAWING TITLE	SHOP DRAWING INSTALLATION DRAWING
---------------	--------------------------------------

DATE:	10/5/2018
FIELD TECH SUPPORT:	SOLUTIONS CONTACT:

FORECAST NO.:	DRAWN BY: KELLY INMAN
ORDER NO.:	SHEET NO.:

1

SITE SURVEY

SIGNATURE \_\_\_\_\_ PRINT NAME \_\_\_\_\_ DATE \_\_\_\_\_

CLIENT APPROVAL

APPROVED DRAWING PACKAGE

APPROVED, AS NOTED


REVISED, RESUBMIT

AUTHORIZED SIGNING OFFICER \_\_\_\_\_ DATE \_\_\_\_\_

THIS DRAWING REPRESENTS THE CREATIVE OFFICE'S INTERPRETATION OF THE DESIGN INTENT AND SERVICES AS SHOWN ON DRAWINGS FOR MANUFACTURING PURPOSES. THE CLIENT AND OWNER IN THESE DRAWINGS REPRESENT THE PROJECT. THIS SHALL BE PROVIDED TO THE CREATIVE OFFICE AND BE APPROVED BY THE CREATIVE OFFICE. CHANGES OR MODIFICATIONS TO THE ORIGINAL DRAWING PACKAGE WILL BE RELAYED AS A CHANGE ORDER AND PROCESSED ACCORDINGLY. APPROVAL OF THIS DRAWING PACKAGE IS ONE OF THE CONDITIONS PRECEDENT TO THE COMMENCEMENT OF MANUFACTURING.



721 Legion Way SE  
 Olympia, WA 98501  
 (360) 754-1732  
 thecreativeoffice.com

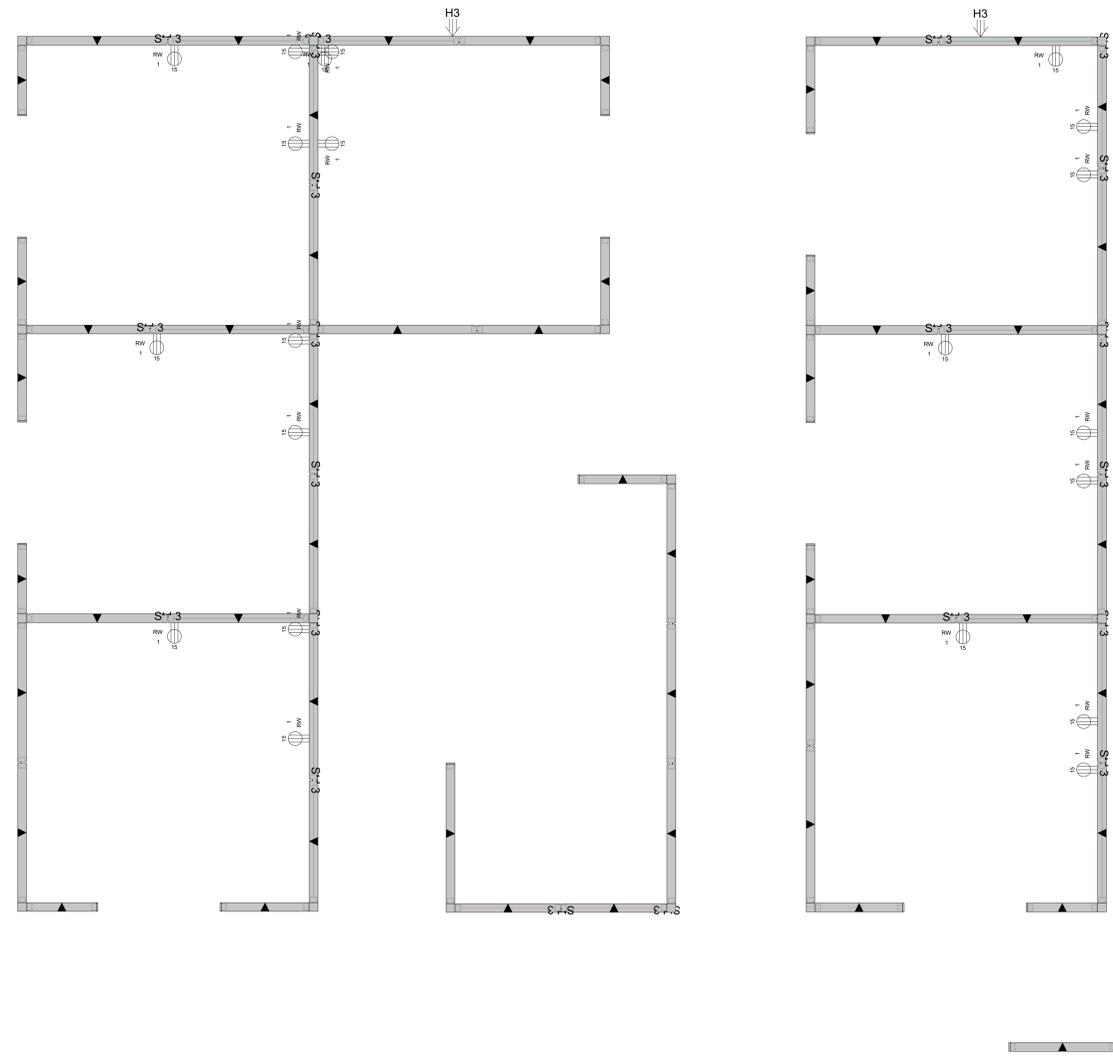

**ELECTRICAL**  
 1/2" = 1'

REVISIONS

NO.	INT.	NOTES	DATE

AREA / ZONE	SALES ORDER NUMBER

PROJECT  
 PIERCE CO ASSESSOR TREASURE  
 159511-0

SITE ADDRESS  
 2401 S 35TH ST #200,  
 TACOMA, WA 98409


SITE SURVEY		
SIGNATURE	PRINT NAME	DATE

CLIENT APPROVAL		DATE:
<input type="checkbox"/> APPROVED DRAWING PACKAGE		10/5/2018
<input type="checkbox"/> APPROVED, AS NOTED		
<input type="checkbox"/> REVISED, RESUBMIT		

AUTHORIZED SIGNING OFFICER		DATE
FIELD TECH SUPPORT:	SOLUTIONS CONTACT:	
FORECAST NO.:	DRAWN BY:	
	KELLY INMAN	
ORDER NO.:	SHEET NO.:	
	4	

THIS DRAWING REPRESENTS THE CREATIVE OFFICE'S INTERPRETATION OF THE DESIGN INTENT AND SERVICES AS SHOWN ON DRAWINGS FOR MANUFACTURING PURPOSES. THE CLIENT AND OWNER IN THESE DRAWINGS REPRESENT THE PROJECT THAT WILL BE PROVIDED BY THE CREATIVE OFFICE AND WILL BE RESPONSIBLE FOR ALL AS-BUILT CHANGES OR DELAYS FROM THE APPROVED DRAWING PACKAGE. ALL AS-BUILT CHANGES MUST BE PROVIDED TO THE CREATIVE OFFICE IN WRITING AND PROCESSED AS A CHANGE ORDER AND PROCESSED ACCORDINGLY. APPROVAL OF THIS DRAWING PACKAGE IS ONE OF THE CONDITIONS PRECEDENT TO THE COMMENCEMENT OF MANUFACTURING.

Panel Types - Compose

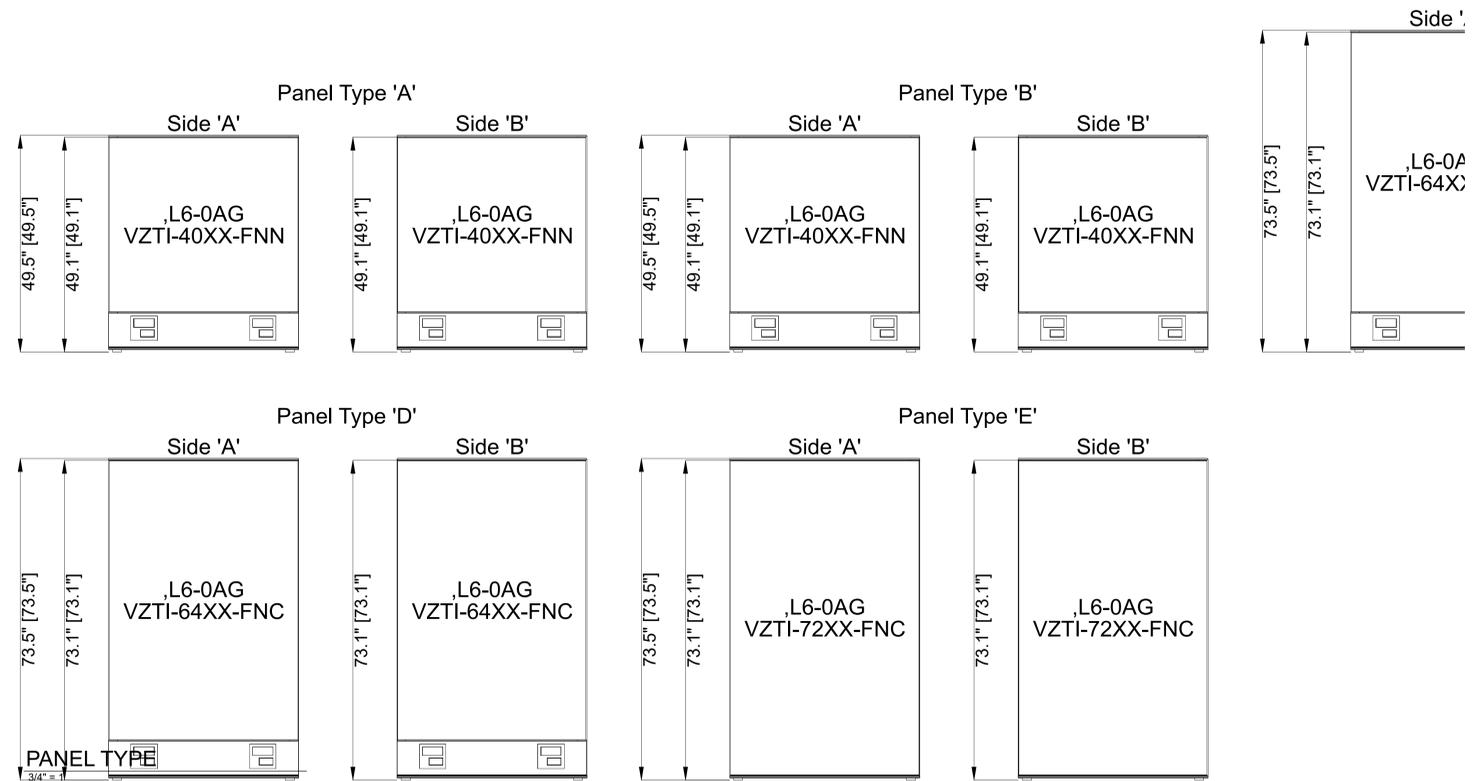

REVISIONS

NO.	INT.	NOTES	DATE

AREA / ZONE	SALES ORDER NUMBER

PROJECT  
PIERCE CO ASSESSOR TREASURE  
159511-0

SITE ADDRESS  
2401 S 35TH ST #200,  
TACOMA, WA 98409

SITE SURVEY	
SIGNATURE	DATE

CLIENT APPROVAL	
<input type="checkbox"/> APPROVED DRAWING PACKAGE	DATE:
<input type="checkbox"/> APPROVED, AS NOTED	10/5/2018
<input type="checkbox"/> REVISED, RESUBMIT	SOLUTIONS CONTACT:

AUTHORIZED SIGNING OFFICER	DATE
FORECAST NO.	DRAWN BY:
	KELLY INMAN
ORDER NO.	SHEET NO.:
	5

THIS DRAWING REPRESENTS THE CREATIVE OFFICE'S INTERPRETATION OF THE DESIGN INTENT AND SERVICES AS SHOWN ON DRAWINGS FOR MANUFACTURING PURPOSES. THE CLIENT AND OWNER IN THESE DRAWINGS REPRESENT THE PROJECT THAT WILL BE PROVIDED BY THE CREATIVE OFFICE AND WILL BE RESPONSIBLE FOR ALL AS-BUILT CHANGES AND FOR THE APPROVAL OF ANY CHANGES. ACCIDENTAL OR UNAUTHORIZED CHANGES TO THIS DRAWING PACKAGE WILL BE REJECTED AS A CHANGE ORDER AND PROCESSED ACCORDINGLY. APPROVAL OF THIS DRAWING PACKAGE IS ONE OF THE CONDITIONS PRECEDENT TO THE COMMENCEMENT OF MANUFACTURING.