

Turnaround shall be more than 30' from the building.

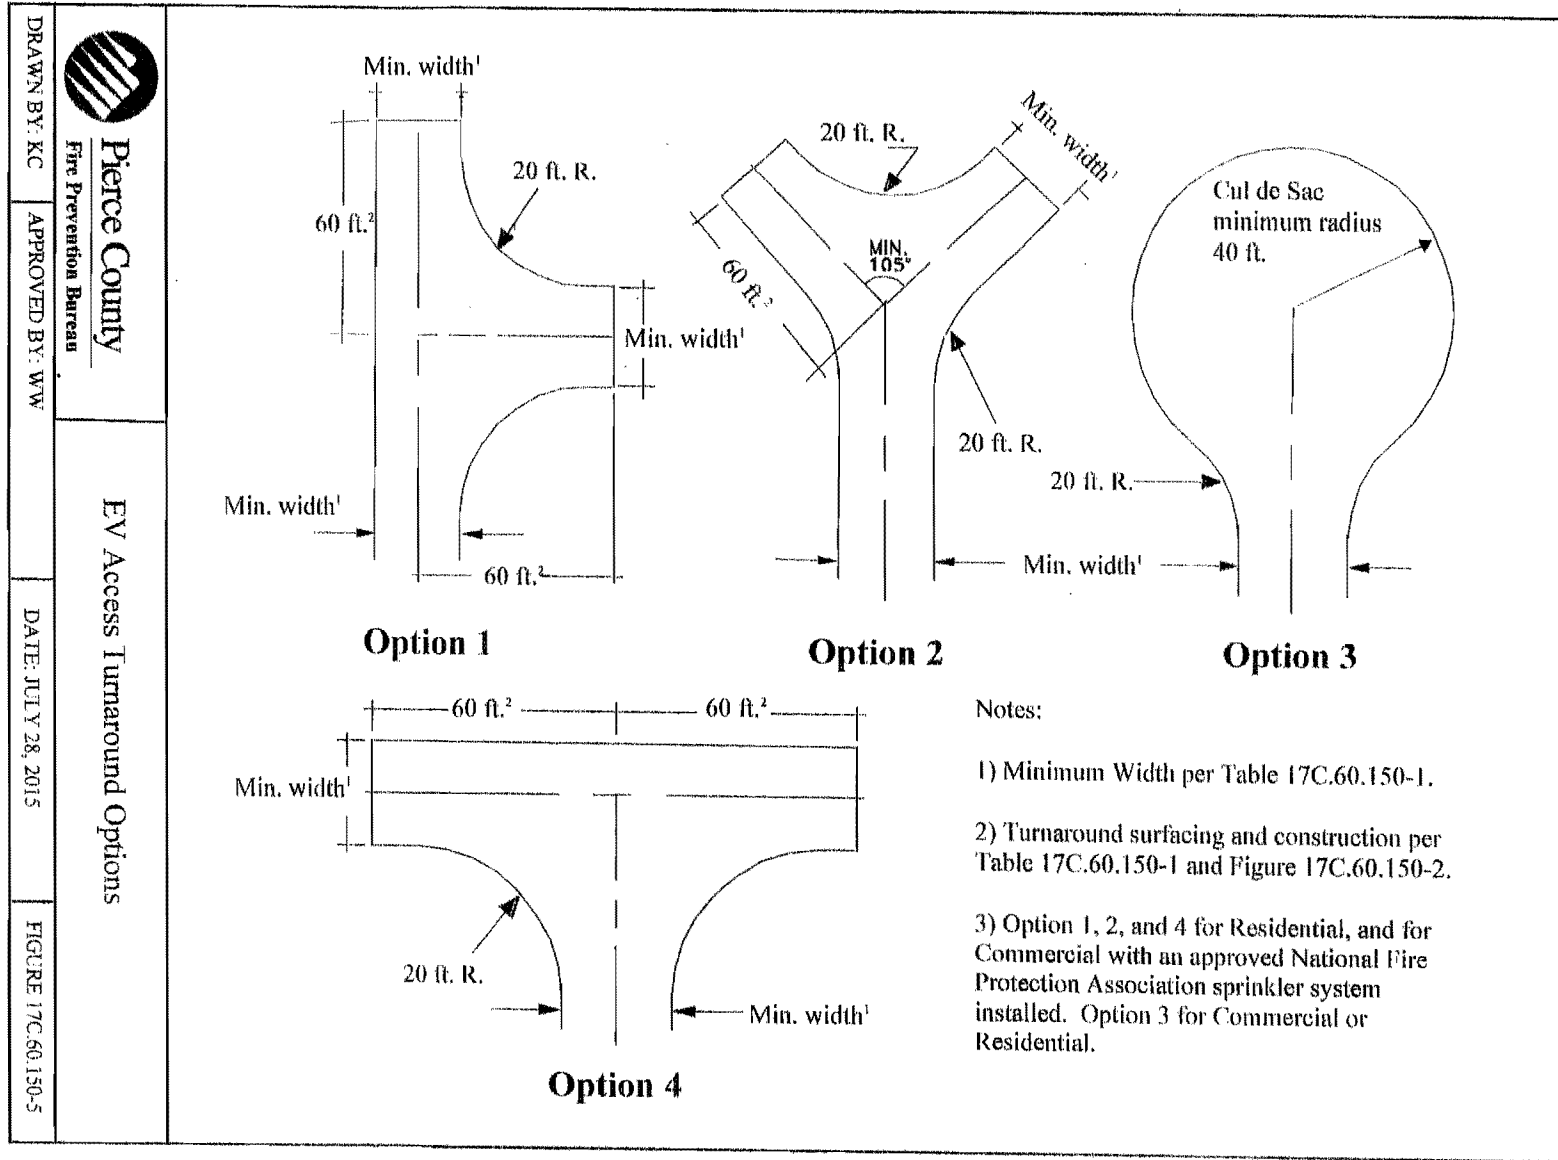


Figure 17C.60.150-5