



## SIDE SEWER STUB INFORMATION

SIDE SEWER STUB LOCATION AND DATA SHOWN ON THE PERMIT CAN BE USED TO LOCATE THE END OF THE EXISTING SIDE SEWER STUB. LISTED BELOW ARE THE THREE DIFFERENT TYPES OF SIDE SEWER STUB CALL OUTS.


A.) SIDE SEWER STUBS THAT ARE PERPENDICULAR TO THE MAIN SEWER LINE:

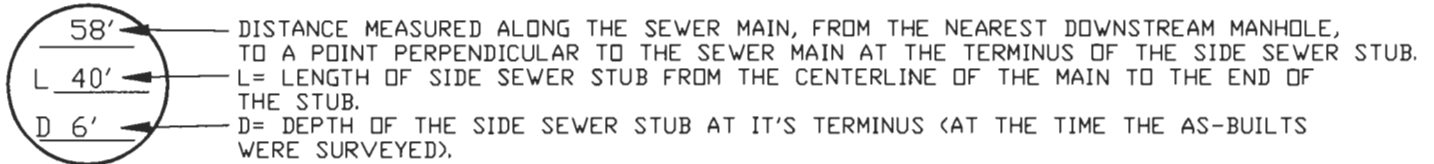

B.) SIDE SEWER STUBS THAT ARE NOT PERPENDICULAR TO THE MAINLINE (IF APPROVED BY PIERCE COUNTY PUBLIC WORKS AND UTILITIES):

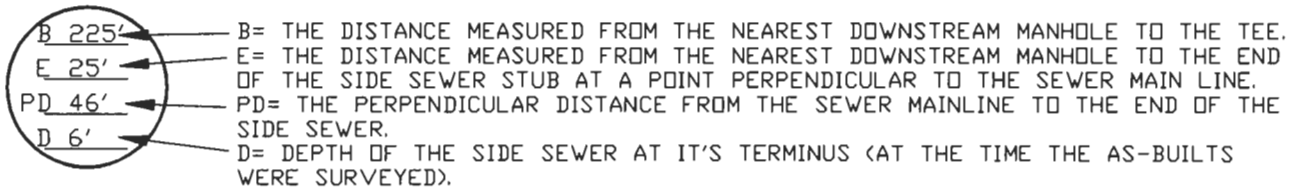

C.) SIDE SEWER STUBS THAT ARE OUT OF MANHOLES:

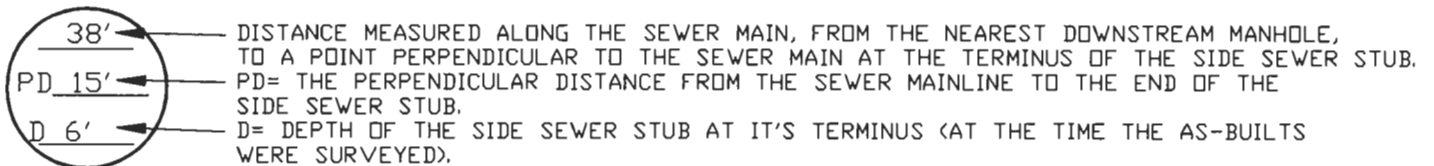

NOTE: IF SIDE SEWER STUBS ARE NOT PLACED A MINIMUM OF 10' FROM SIDE OF LOT LINE, PRIVATE SANITARY SEWER EASEMENTS MAY BE REQUIRED.

